


LAFAYETTE COUNTY INDUSTRIAL PARK
LAFAYETTE COUNTY, MISSISSIPPI

DATE:	
BY:	
DESIGNED:	
DESIGNER:	
DATE:	
SCALE:	
JOB NUMBER:	
DATE PLOTTED:	
BY:	

ELLIOTT & BRITT
ENGINEERING, P.A.

SHEET TITLE
SITE LAYOUT
w/ CONTOURS

SHEET NUMBER

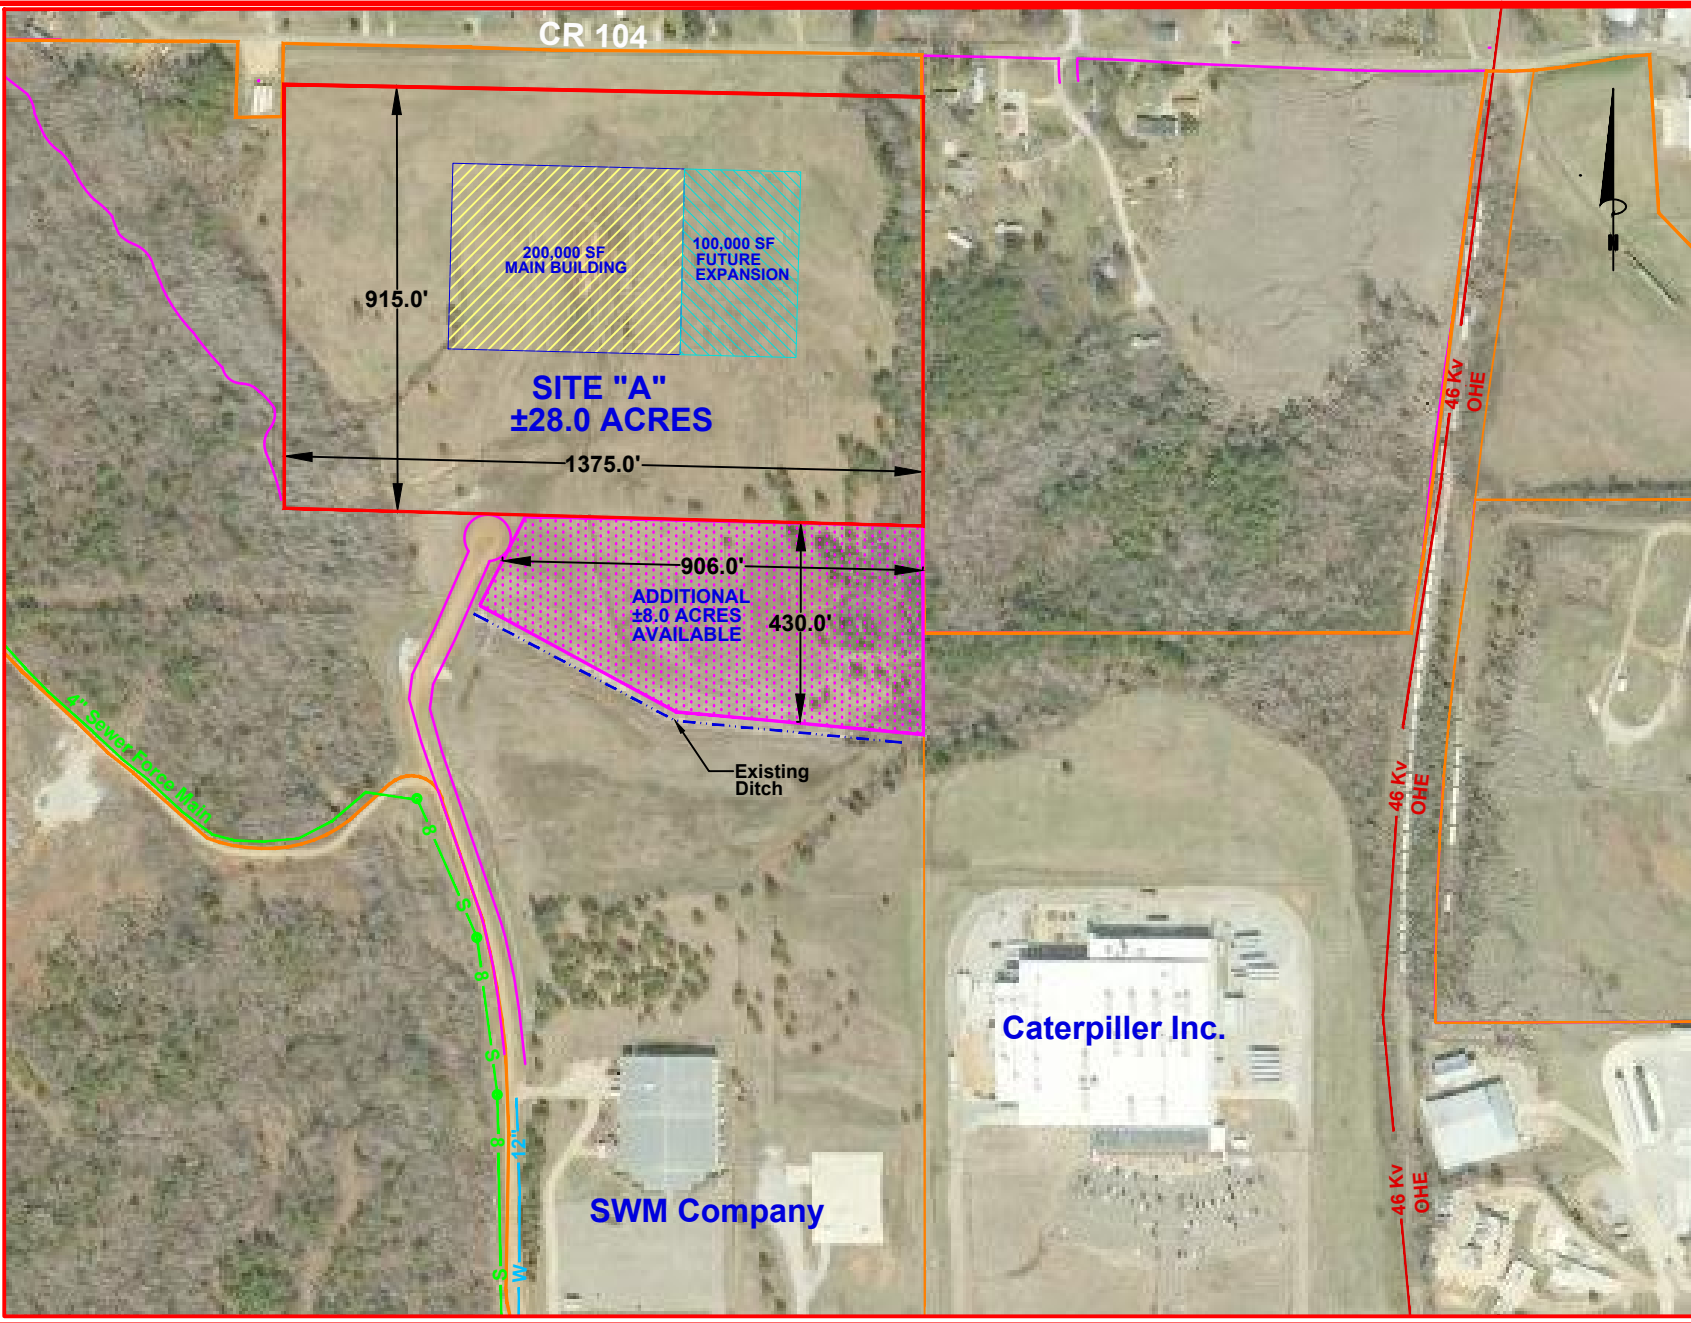

CR 104

915.0'

200,000 SF
MAIN BUILDING

100,000 SF
FUTURE
EXPANSION

SITE "A"
±28.0 ACRES

1375.0'

906.0'
430.0'
ADDITIONAL
±8.0 ACRES
AVAILABLE

Existing
Ditch

48" Sewer Force Main

46 Kv
OHE

46 Kv
OHE

46 Kv
OHE

Caterpillar Inc.

SWM Company